




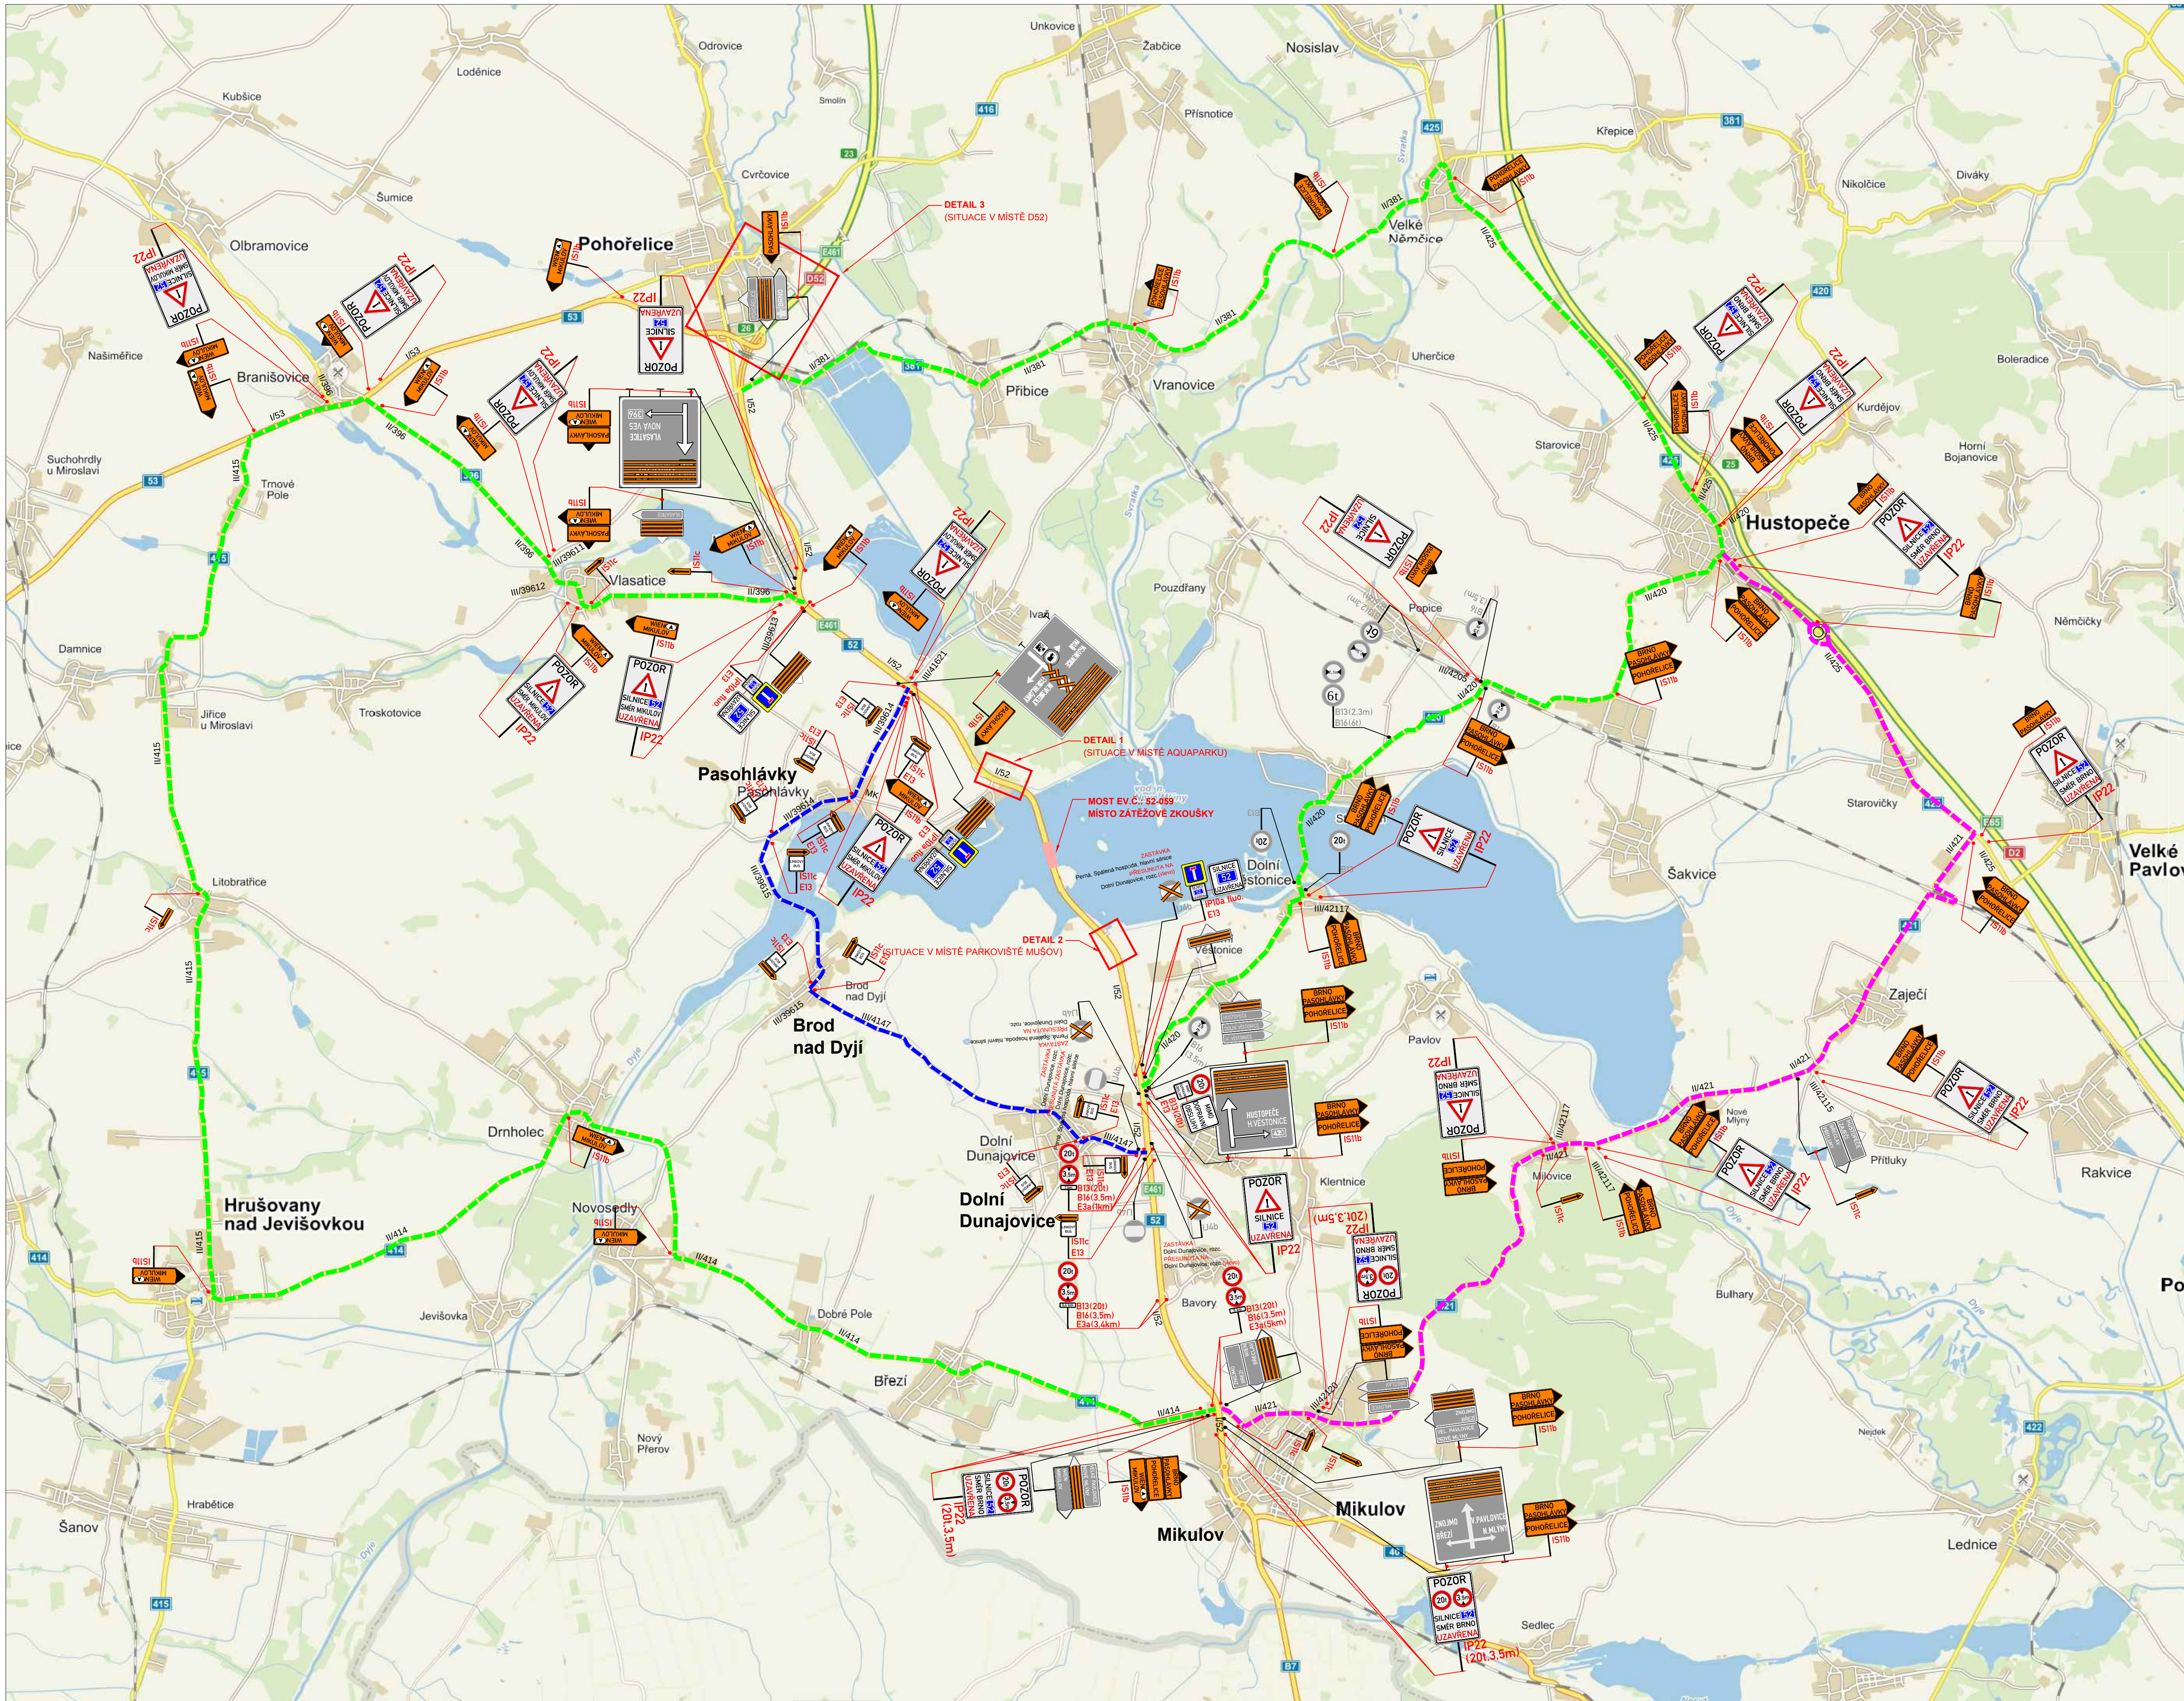

LEGENDA:

- | | | |
|---|------------|---|
|  | A15 | PŘECHODNÉ DOPRAVNÍ ZNAČENÍ |
|  | IP4 | STÁVAJÍCÍ DOPRAVNÍ ZNAČENÍ |
|  | IP4 | STÁVAJÍCÍ DOPRAVNÍ ZNAČENÍ
DOČASNĚ ZRUŠENE |
|  | | PRACOVNÍ MÍSTO |
|  | | OBJÍZDNÁ TRASA |
|  | | OBJÍZDNÁ TRASA PRO VOZIDLA PŘESAHUJÍCÍ
VÝŠK 3.5m A TONÁŽ 20t |
|  | | OBJÍZDNÁ TRASA PRO
BUS LÍNKOVÉ DOPRAVY |
|  | | STANČINĚ PŘECHODNÉ ÚPRAVY
V MÍSTĚ D52 |
|  | | |
|  | | |
| | | |
| | | |
POZNÁMKA:
Umístění přechodného dopravního značení dle TP č.66
(Zásady pro označování pracovních míst na pozemních komunikacích).

Zodp. projektant:	BEDNAR		
Vypracoval:	BEDNAR-ML		
Kontroloval:	BEDNAR		
MÍSTO:	Pasoškovy		
SILNICE:	I/52 (v místě mostu ev. č.: 52-059)		
STANIČNÍ PRACOVNÍ MÍSTO:	36,790-36,920		
AKCE:	Kontrolní zatěžovací zkouška mostu ev. č.: 52-059		
OBŠAH:	PŘECHODNÉ DOPRAVNÍ ZNAČENÍ		